




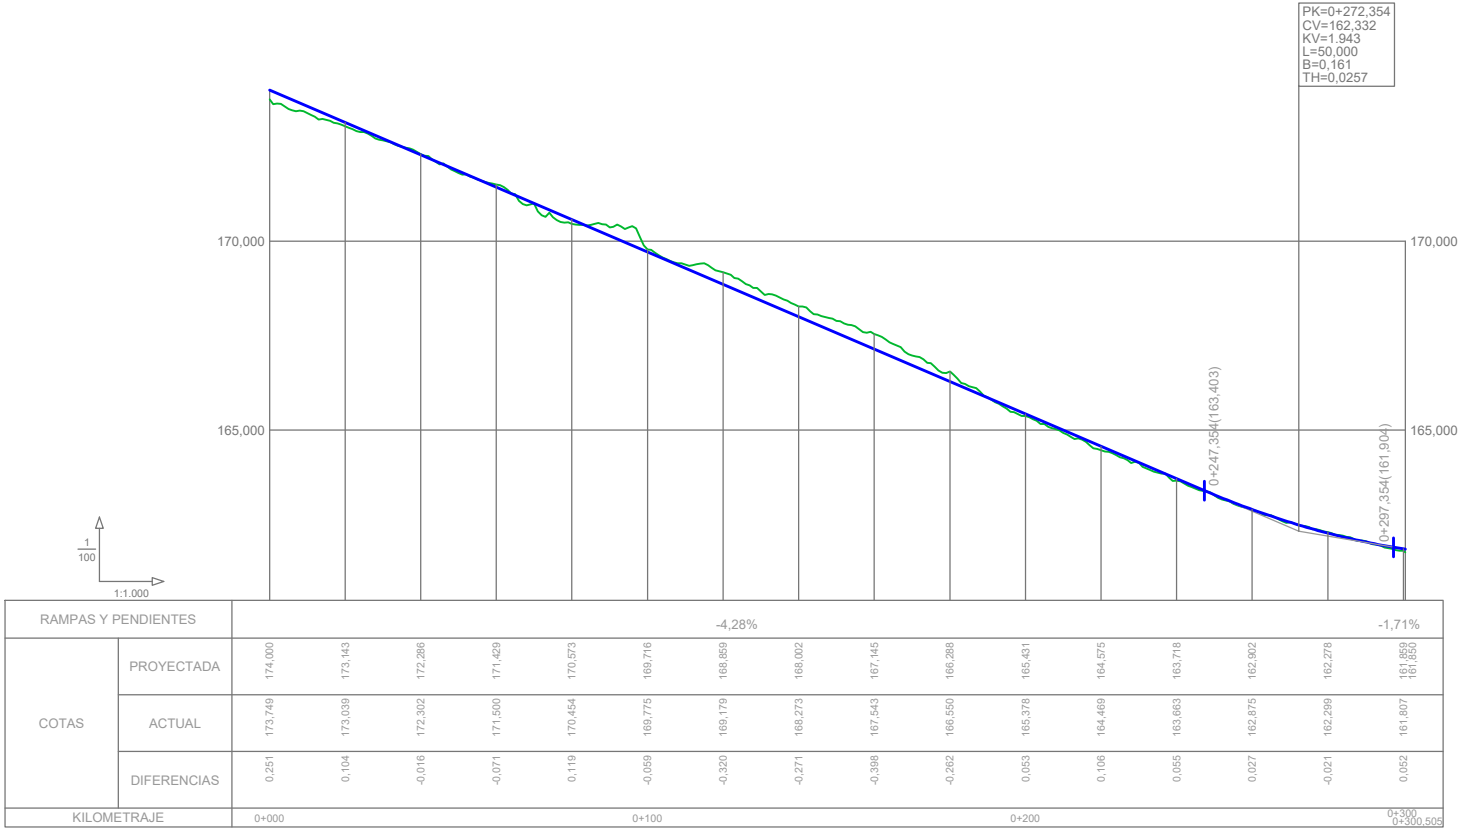


LONGITUDINAL VIAL A

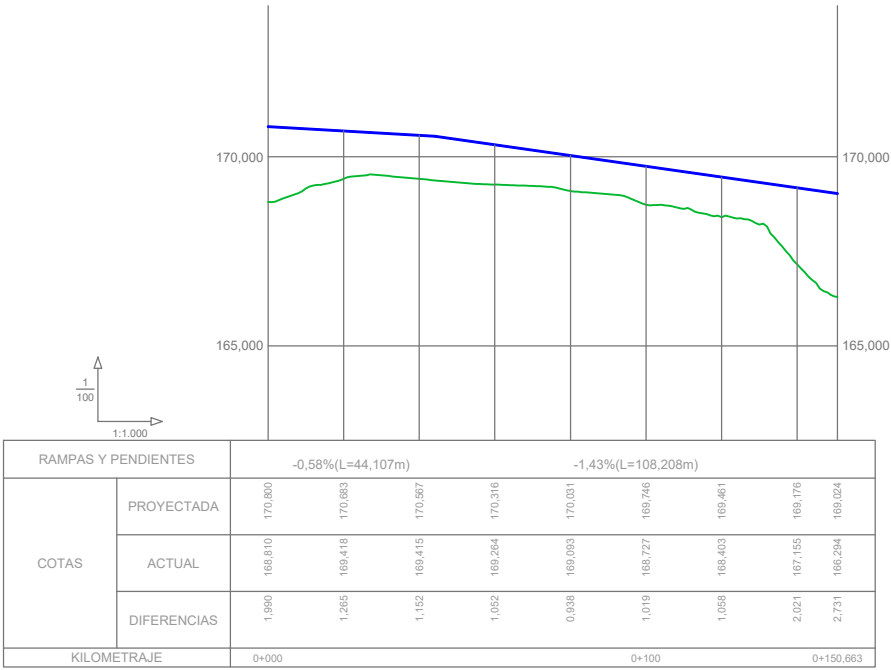


LONGITUDINAL JARDÍN

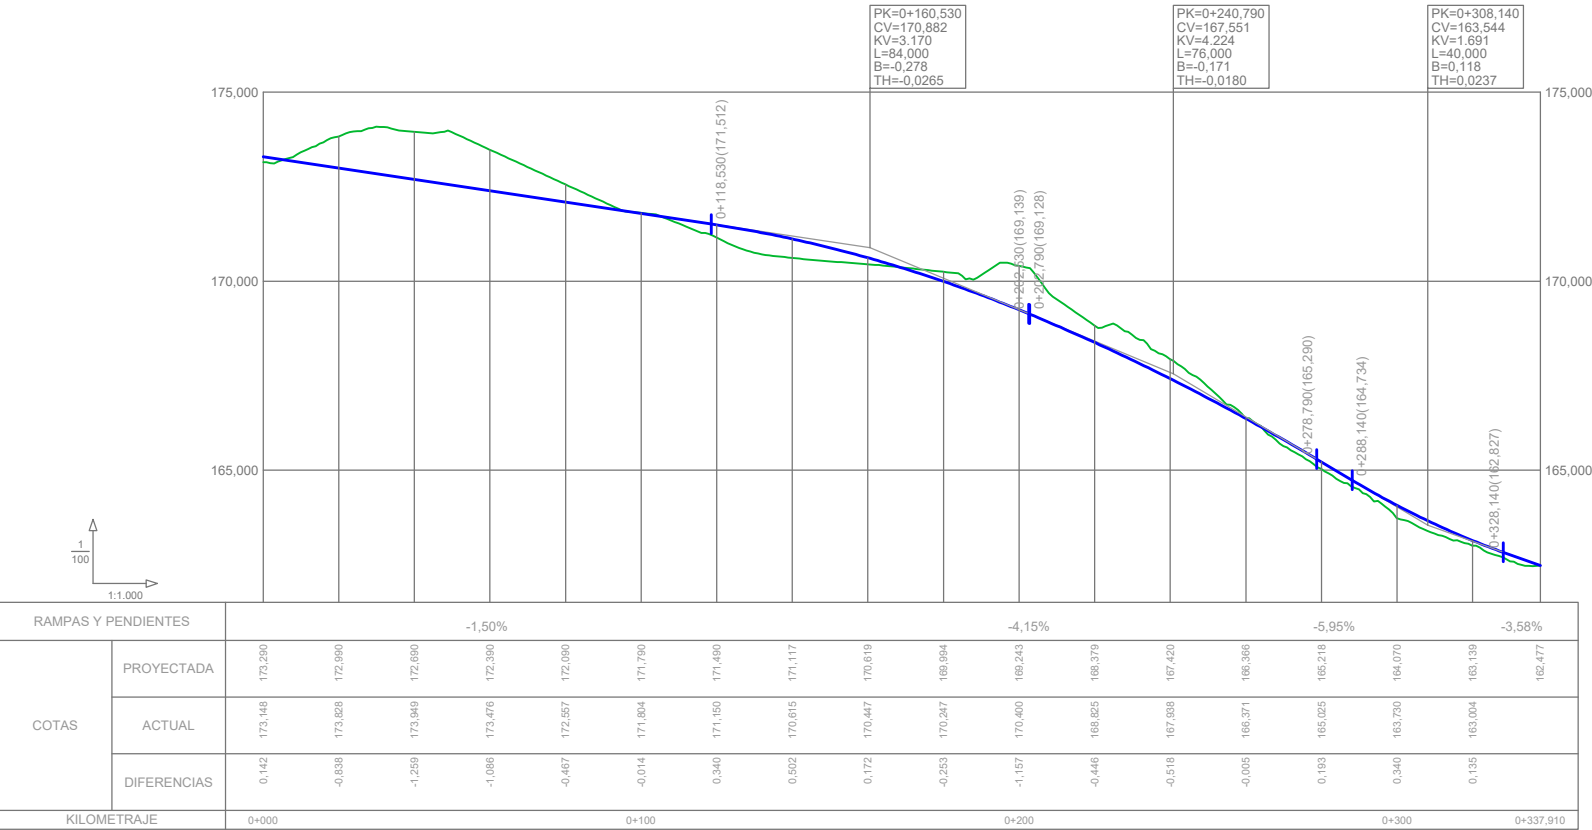

LONGITUDINAL VIAL B

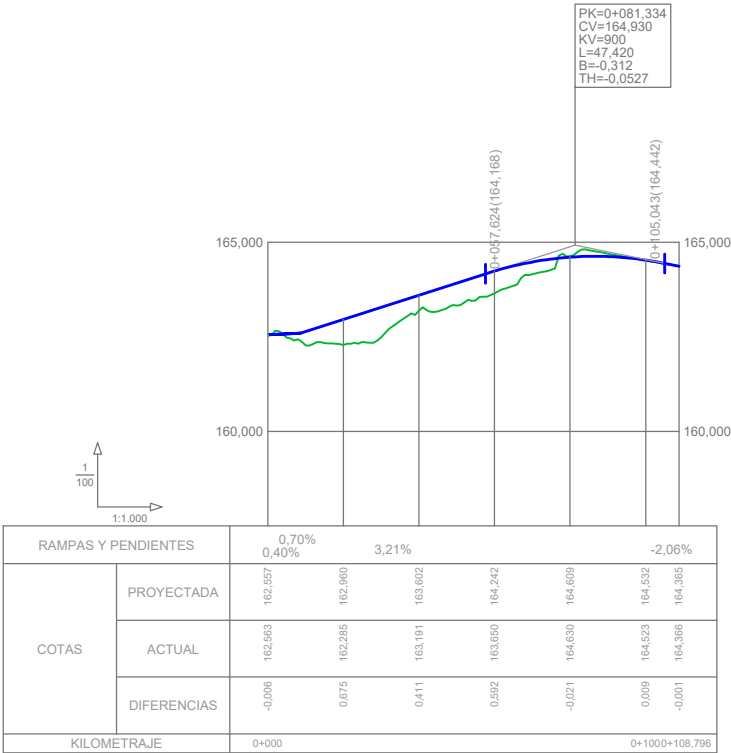

LONGITUDINAL PEATONAL 1

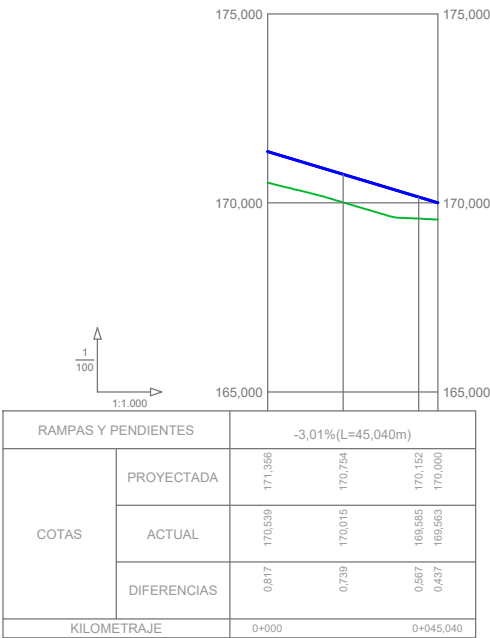

LONGITUDINAL PEATONAL 2