


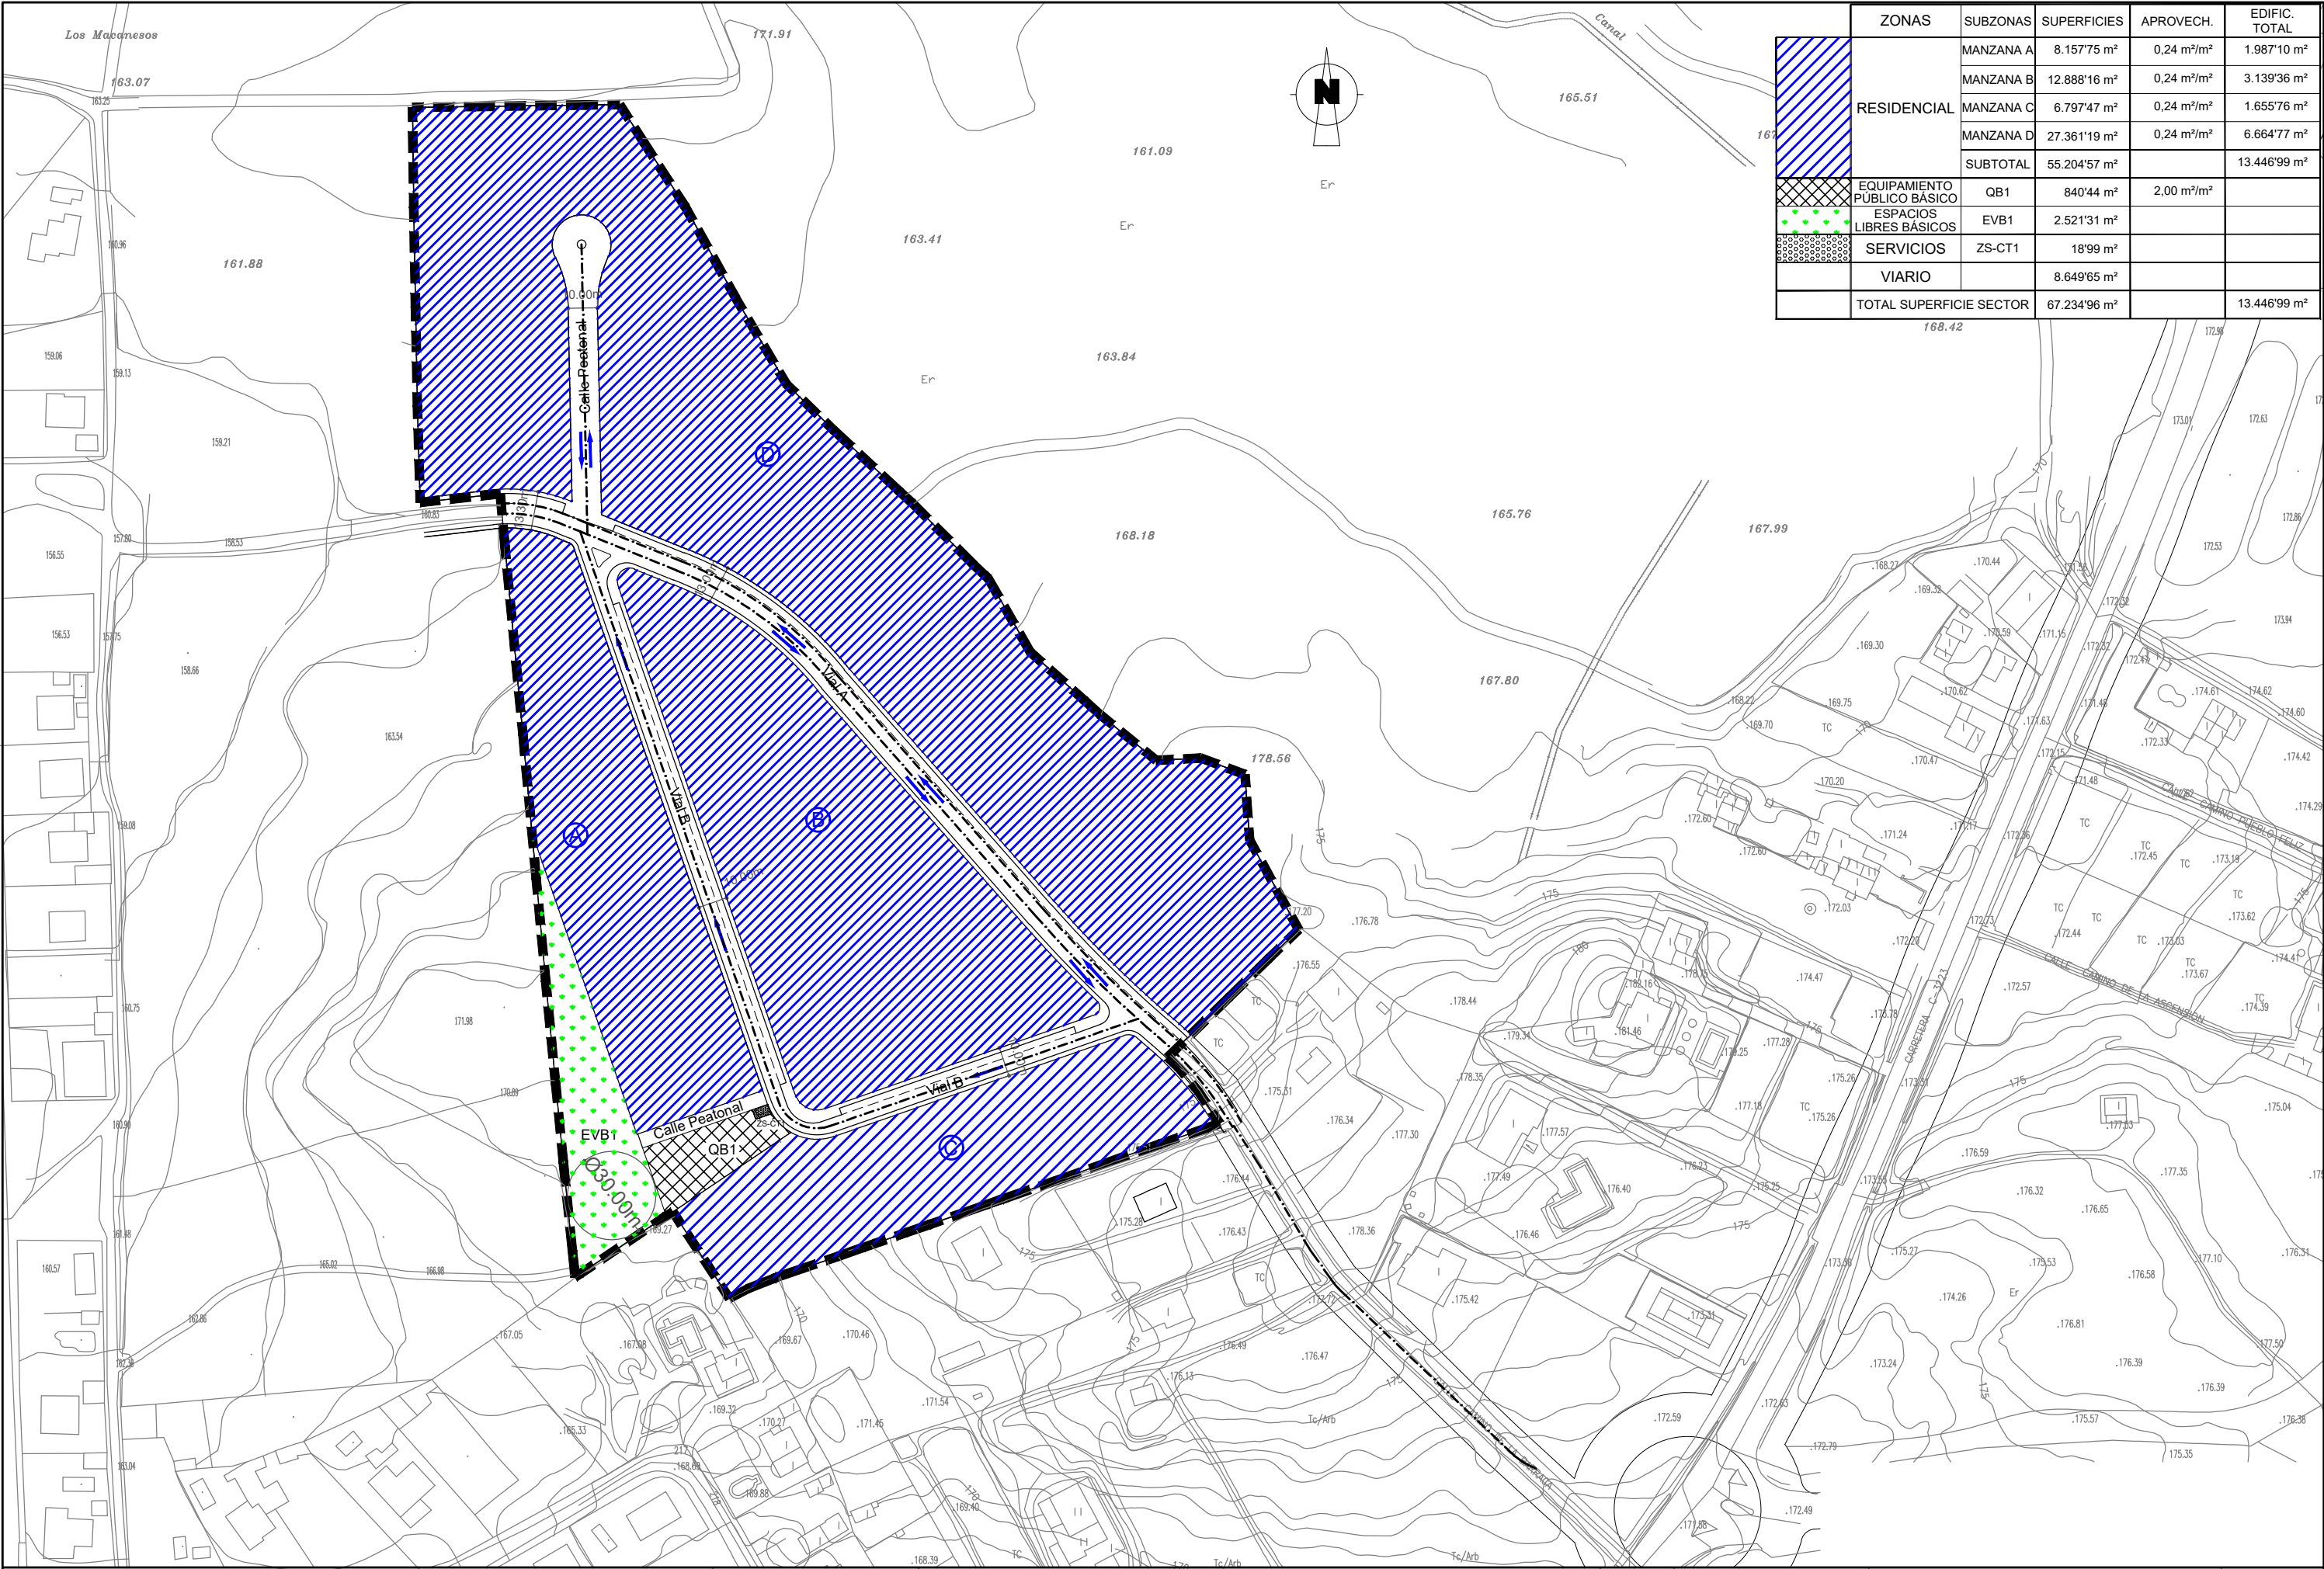

	ZONAS	SUBZONAS	SUPERFICIES	APROVECH.	EDIFIC. TOTAL
	RESIDENCIAL	MANZANA A	8.157'75 m²	0,24 m²/m²	1.987'10 m²
		MANZANA B	12.888'16 m²	0,24 m²/m²	3.139'36 m²
		MANZANA C	6.797'47 m²	0,24 m²/m²	1.655'76 m²
		MANZANA D	27.361'19 m²	0,24 m²/m²	6.664'77 m²
		SUBTOTAL	55.204'57 m²		13.446'99 m²
	EQUIPAMIENTO PÚBLICO BÁSICO	QB1	840'44 m²	2,00 m²/m²	
	ESPACIOS LIBRES BÁSICOS	EVB1	2.521'31 m²		
	SERVICIOS	ZS-CT1	18'99 m²		
	VIARIO		8.649'65 m²		
	TOTAL SUPERFICIE SECTOR		67.234'96 m²		13.446'99 m²