


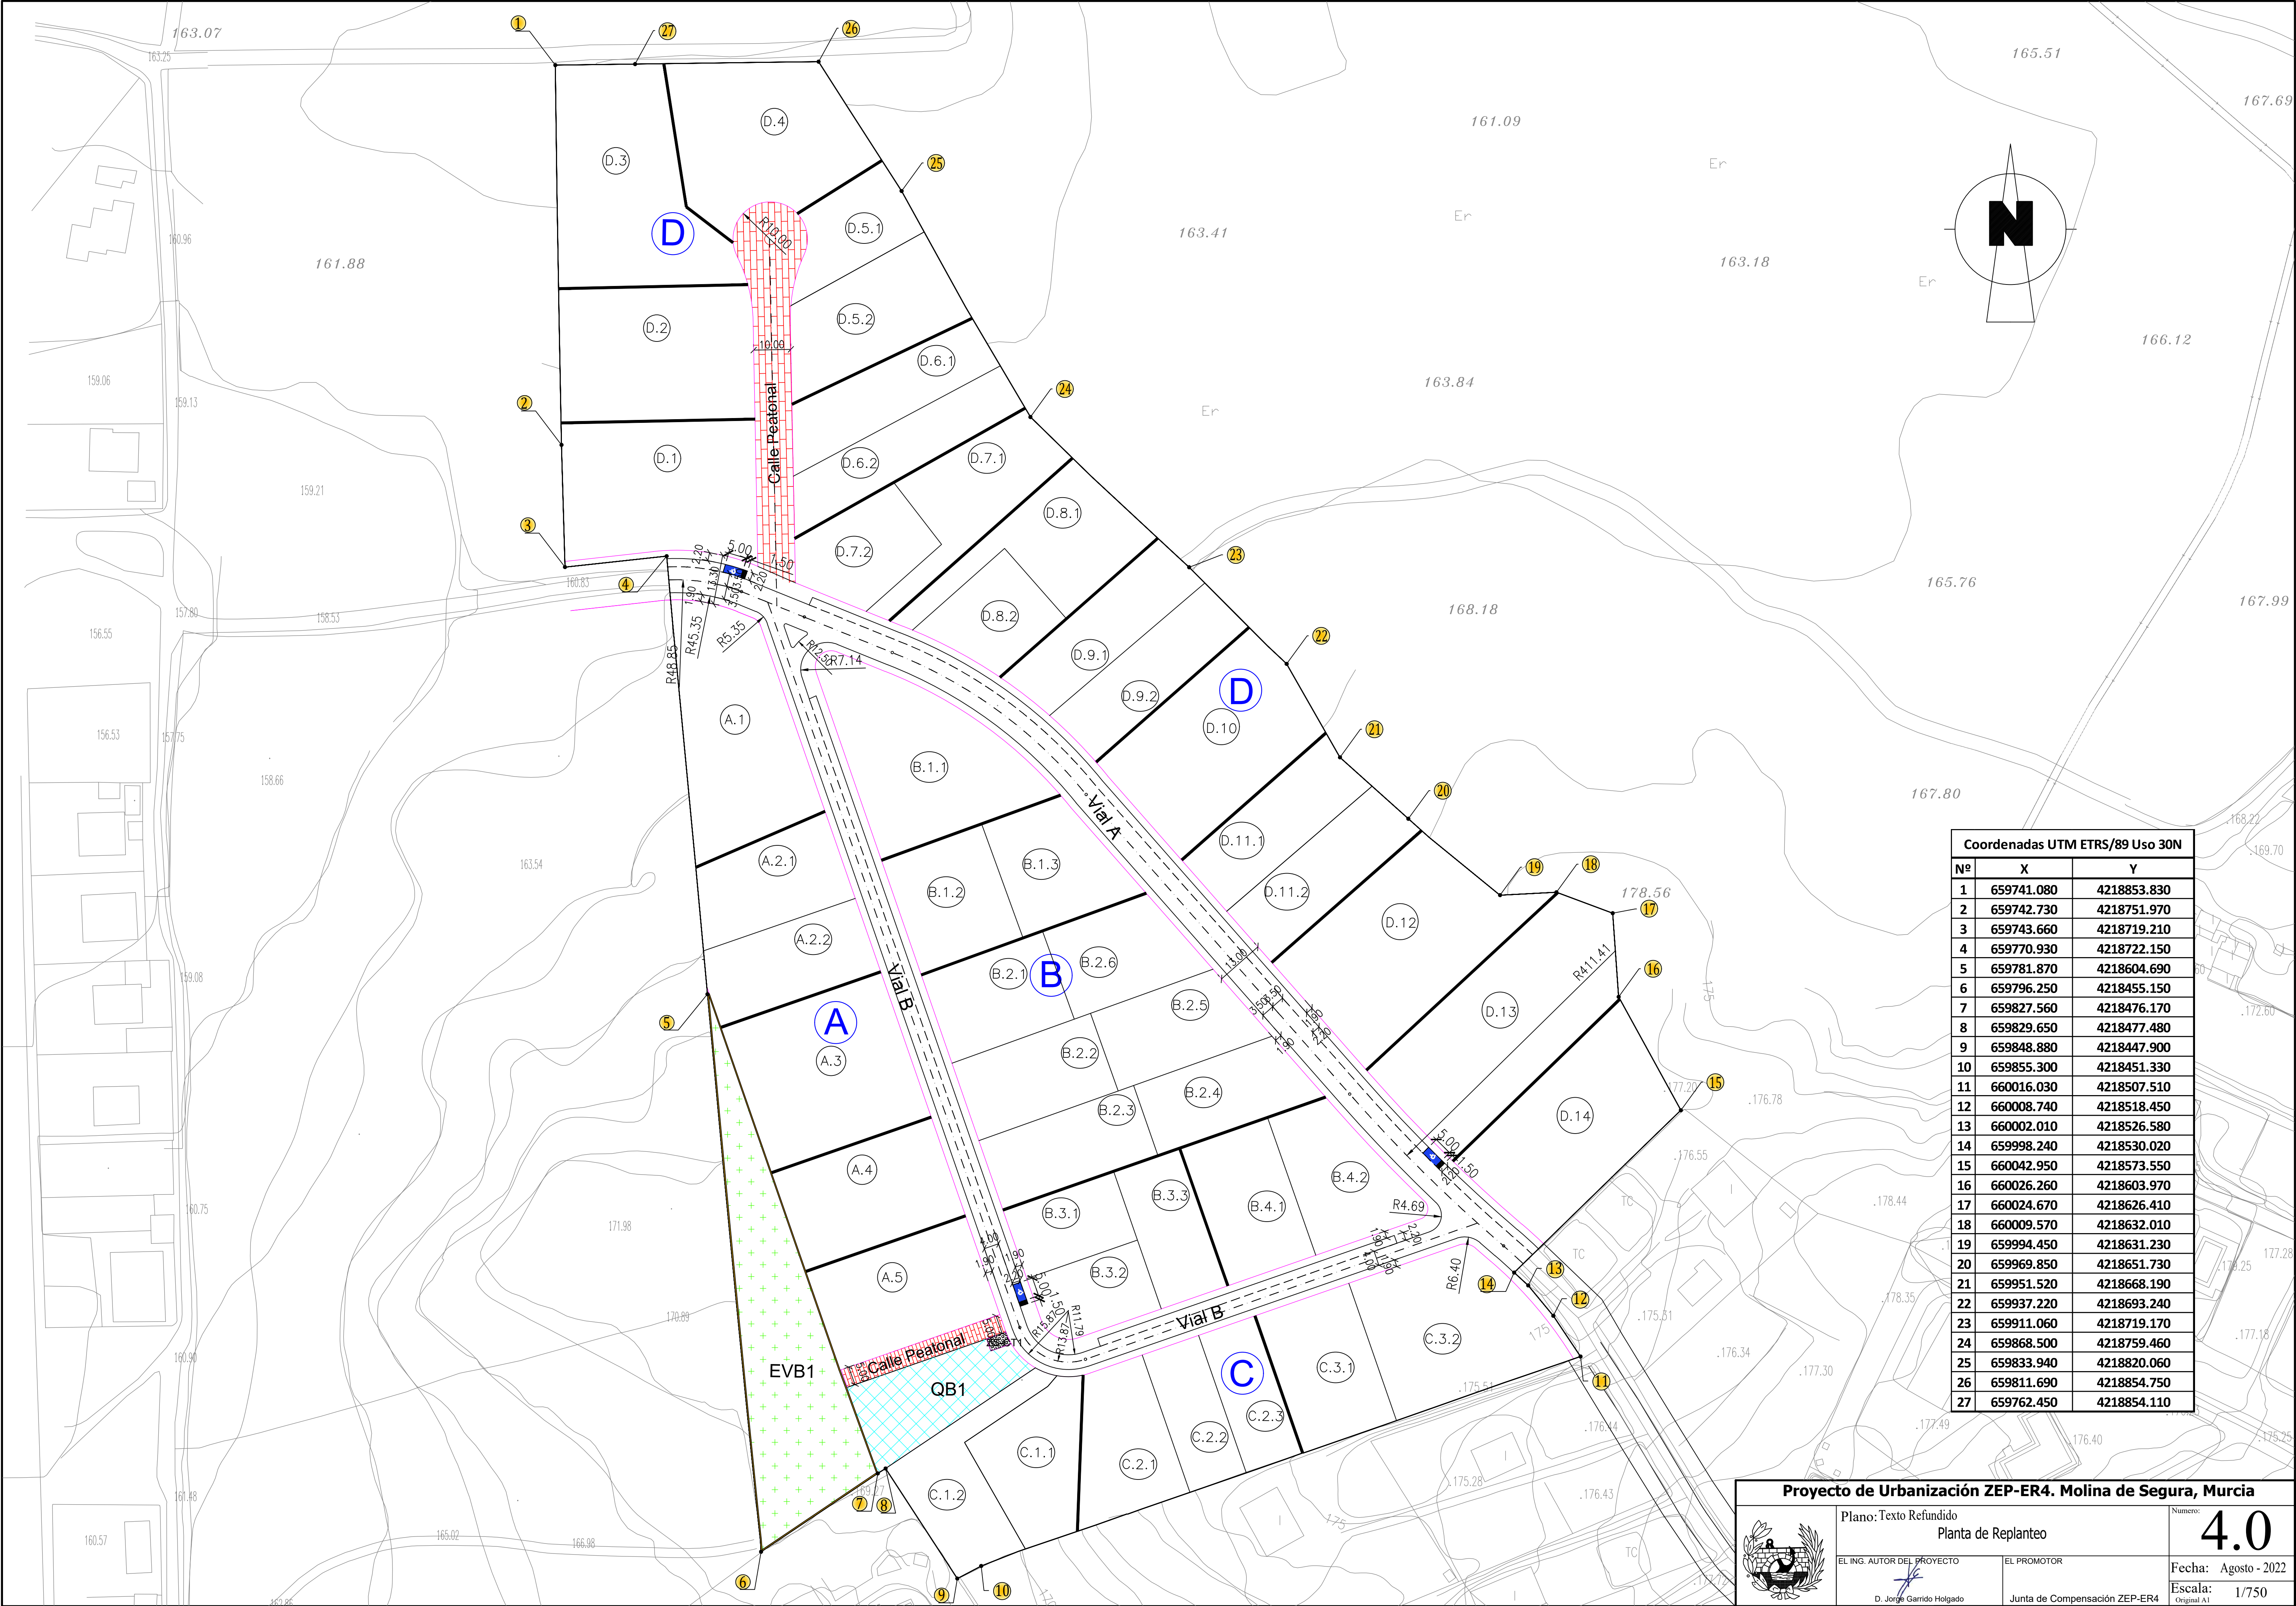

Coordenadas UTM ETRS/89 Uso 30N		
Nº	X	Y
1	659741.080	4218853.830
2	659742.730	4218751.970
3	659743.660	4218719.210
4	659770.930	4218722.150
5	659781.870	4218604.690
6	659796.250	4218455.150
7	659827.560	4218476.170
8	659829.650	4218477.480
9	659848.880	4218447.900
10	659855.300	4218451.330
11	660016.030	4218507.510
12	660008.740	4218518.450
13	660002.010	4218526.580
14	659998.240	4218530.020
15	660042.950	4218573.550
16	660026.260	4218603.970
17	660024.670	4218626.410
18	660009.570	4218632.010
19	659994.450	4218631.230
20	659969.850	4218651.730
21	659951.520	4218668.190
22	659937.220	4218693.240
23	659911.060	4218719.170
24	659868.500	4218759.460
25	659833.940	4218820.060
26	659811.690	4218854.750
27	659762.450	4218854.110

Proyecto de Urbanización ZEP-ER4. Molina de Segura, Murcia

Plano: Texto Refundido

Planta de Replanteo

EL ING. AUTOR DEL PROYECTO

EL PROMOTOR

D. Jorge Garrido Holgado

Junta de Compensación ZEP-ER4

Número:

4.0

Fecha:

Agosto - 2022

Escala:

1/750

Original A1