


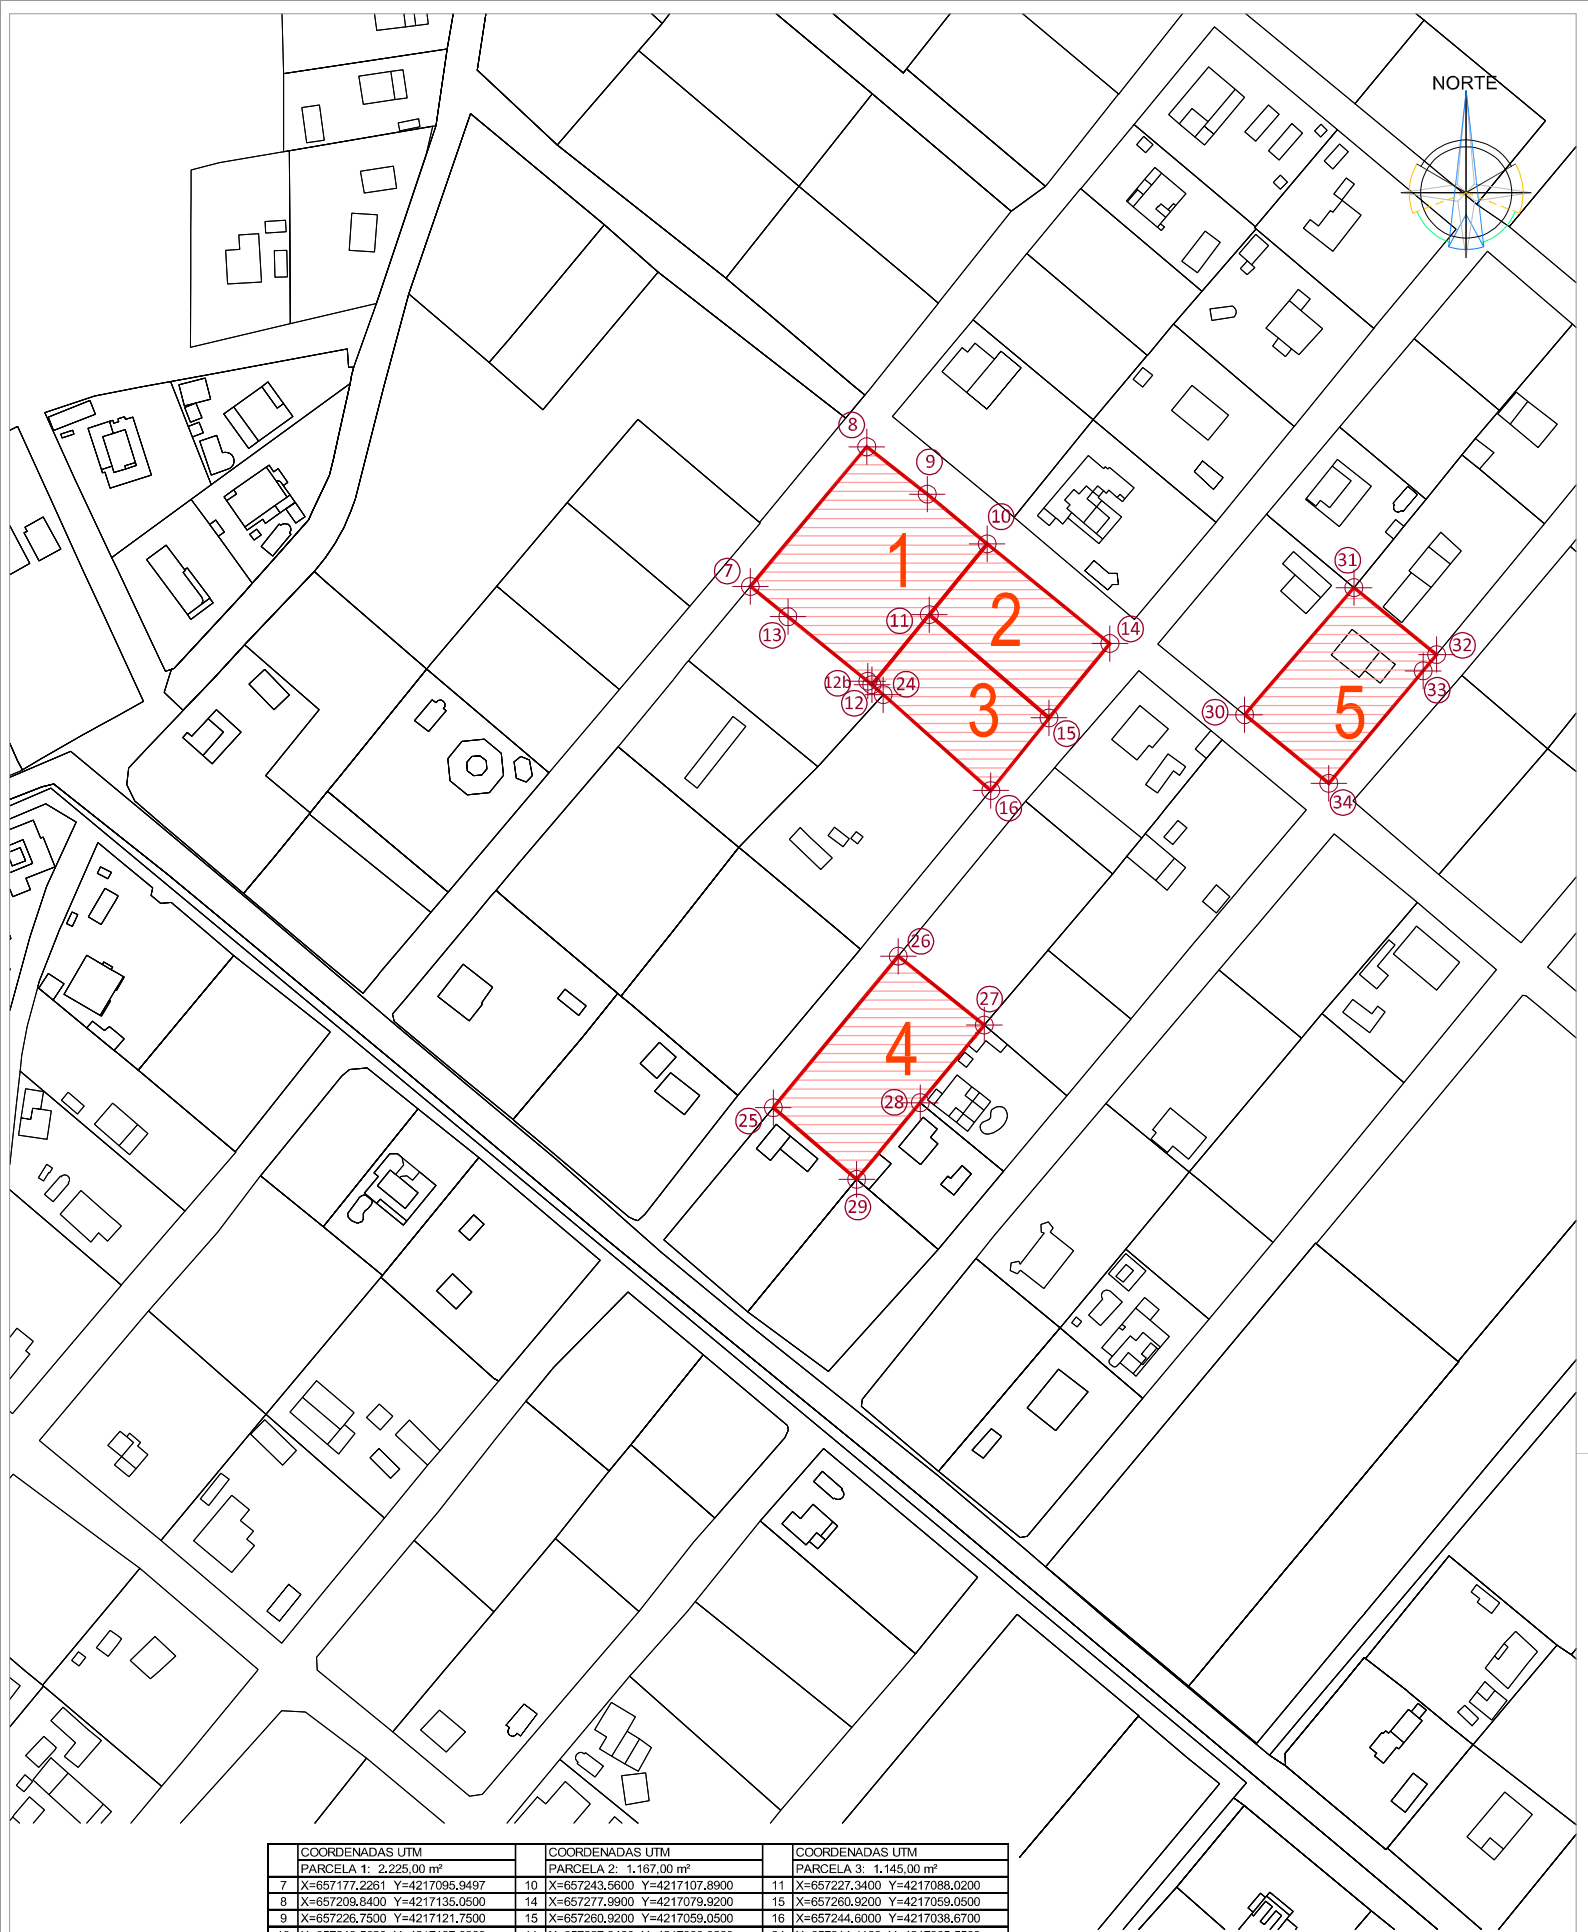

COORDENADAS UTM		COORDENADAS UTM	
PARCELA 4 : 1.716, 00 m		PARCELA 5 : 1.418, 00 m	
25	X=657183,6400 Y=4216949,7600	30	X=657315,7300 Y=4217059,9400
26	X=657218,3600 Y=4216992,2600	31	X=657346,3800 Y=4217095,8100
27	X=657242,7700 Y=4216972,9600	32	X=657369,5000 Y=4217076,8200
28	X=657224,7900 Y=4216951,1700	33	X=657365,7200 Y=4217072,2300
29	X=657207,0500 Y=4216929,6600	34	X=657339,3500 Y=4217040,7100

arquiteto

**BOTELLA
SANCHEZ PEDRO
ANTONIO -**

Firmado digitalmente por BOTELLA
SANCHEZ PEDRO ANTONIO
Número de reconocimiento: 074-
c=es;u=barcelona.es;cn=BOTELLA
SANCHEZ PEDRO ANTONIO;
o=BOTELLA SANCHEZ, s=BOTELLA
SANCHEZ PEDRO ANTONIO;
Fecha: 2025.05.27 13:40:26 +0200

PEDRO A. BOTELLA SANCHEZ